


AREA TABULATIONS	
FIRST FLOOR	2,845 S.F.
SECOND FLOOR	1,326 S.F.
TOTAL LIVING A/C	4,171 S.F.
ENTRY	58 S.F.
COVERED PATIO	445 S.F.
2 CAR GARAGE	699 S.F.
COVERED BALCONY	260 S.F.
POOL STORAGE	18 S.F.
TOTAL SQ. FT.	5,651 S.F.

First Floor Plan
SCALE: 1/4"=1'-0"

Marcello @ Bella Collina

Dave Brewer Inc, Copyright © 2017

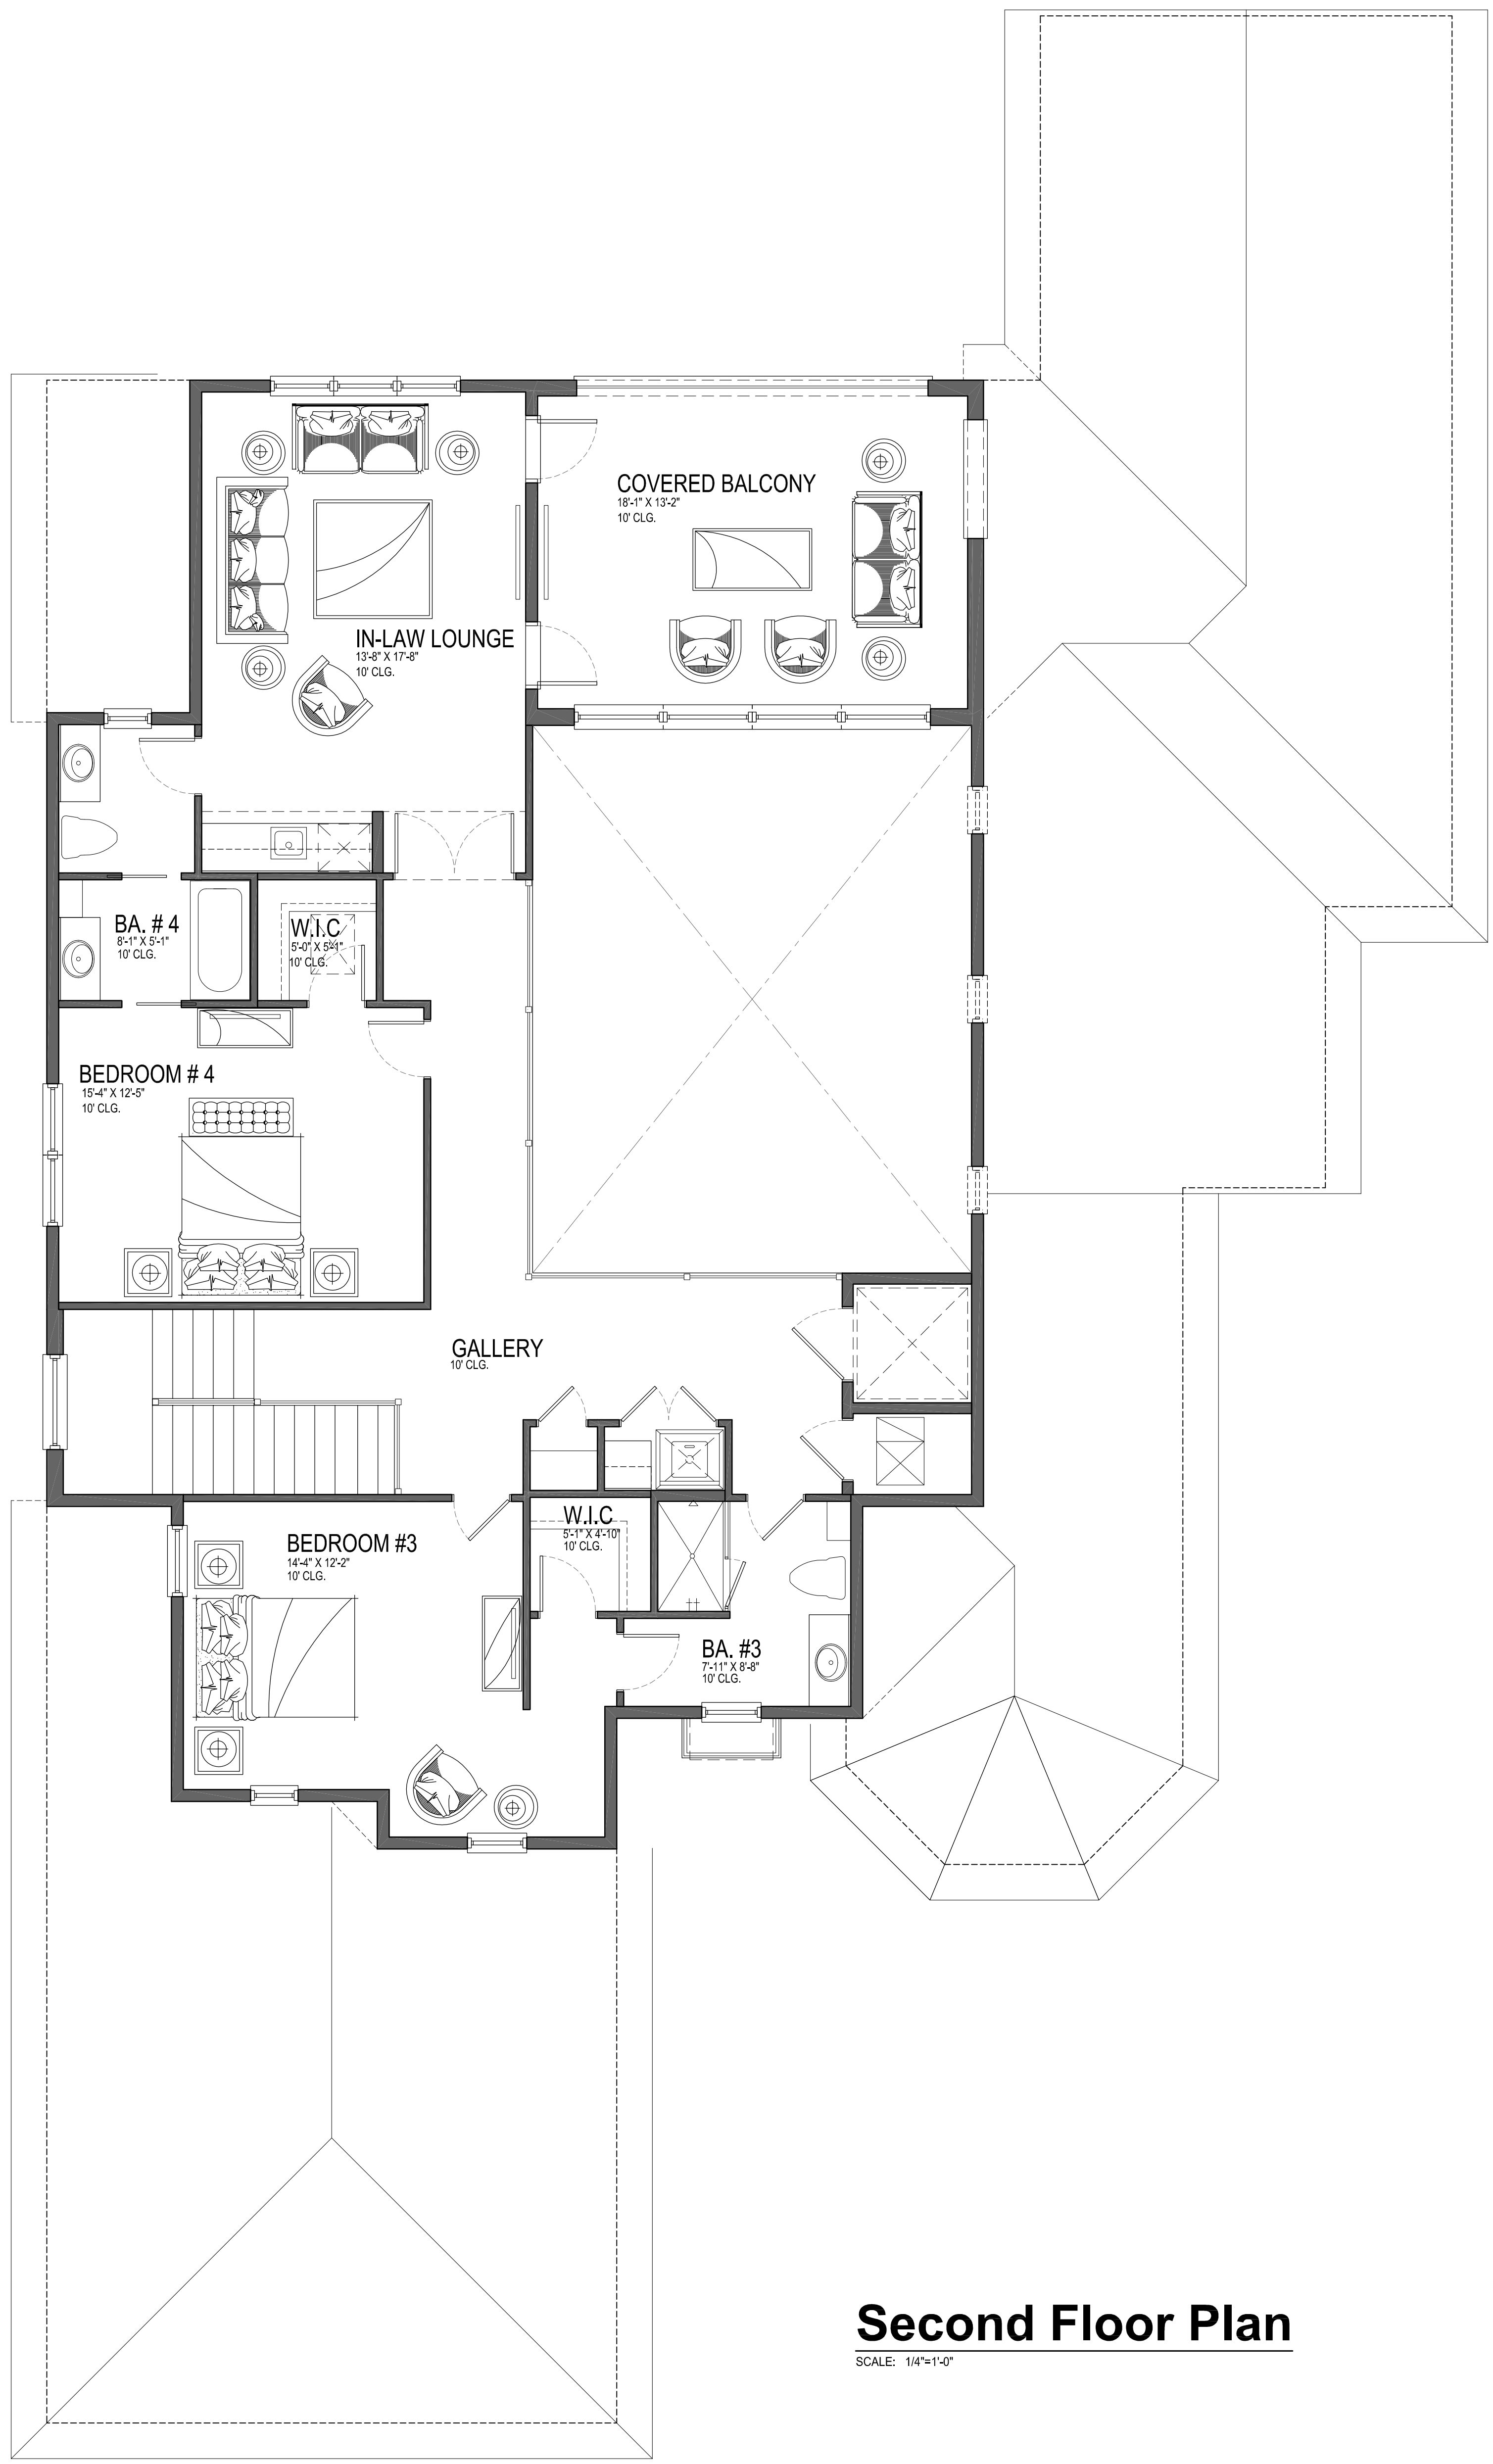

Second Floor Plan

SCALE: 1/4"=1'-0"

Marcello @ Bella Collina

Dave Brewer Inc, Copyright © 2017